


**FENCE STYLE:
3 RAIL GOOD NEIGHBOUR
(SEMI-PRIVATE)**

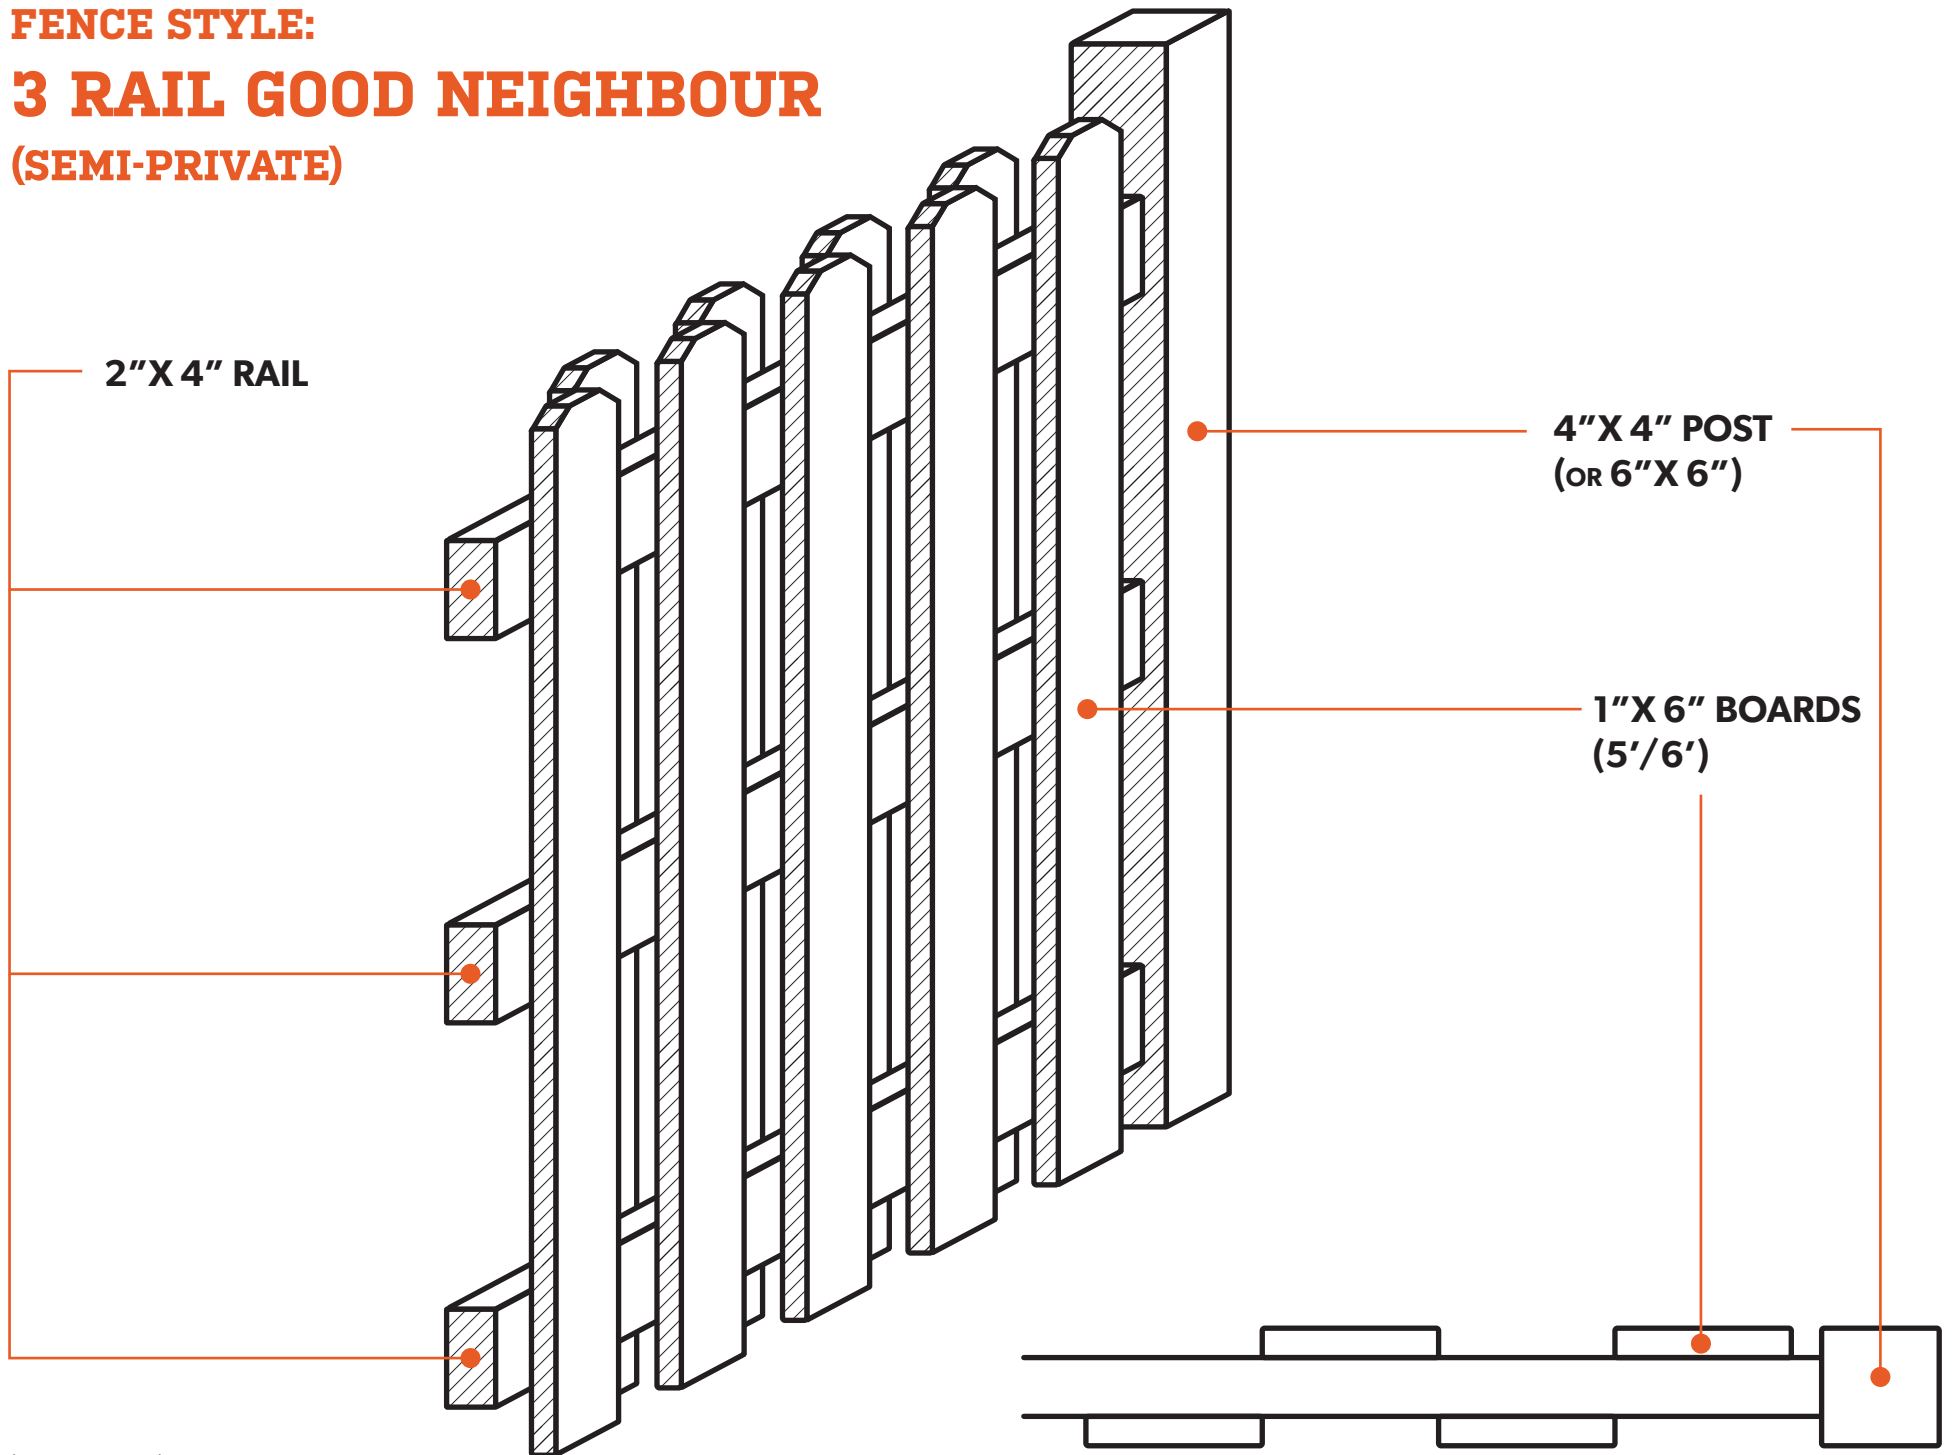

(NOT TO SCALE)